



# LILYDALE

DANCE HALL & EVENT VENUE




west elevation



# LILYDALE

DANCE HALL & EVENT VENUE

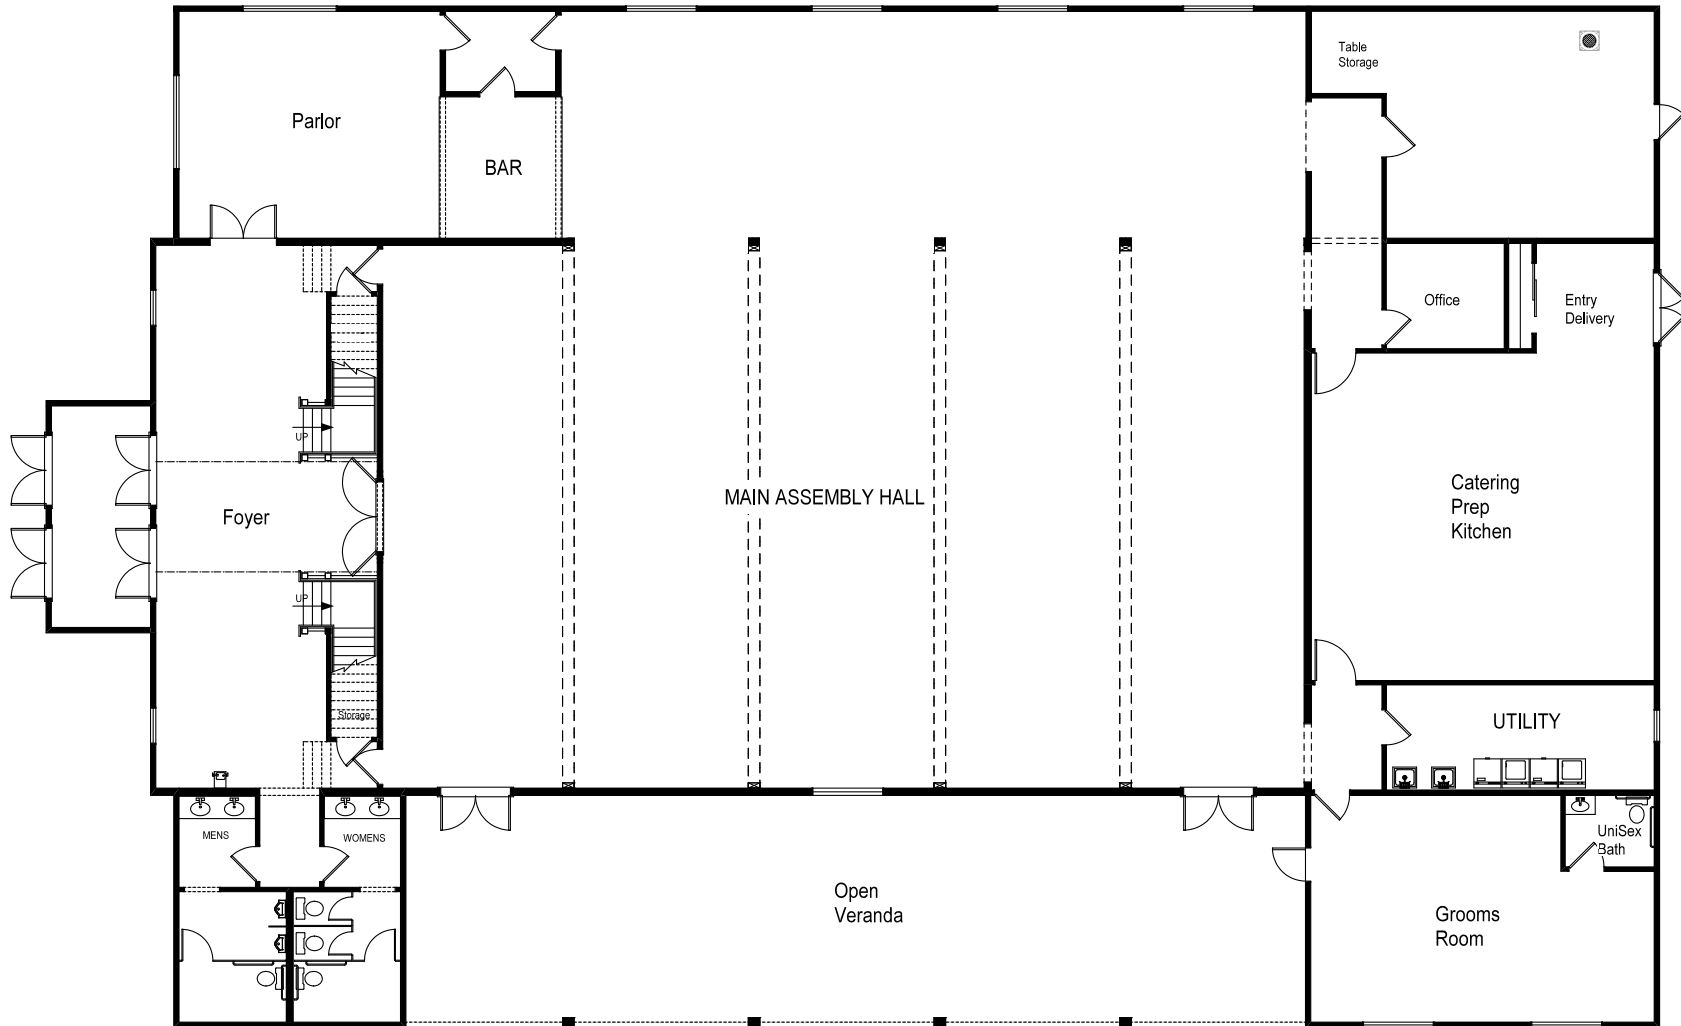


main level



# LILYDALE

DANCE HALL & EVENT VENUE

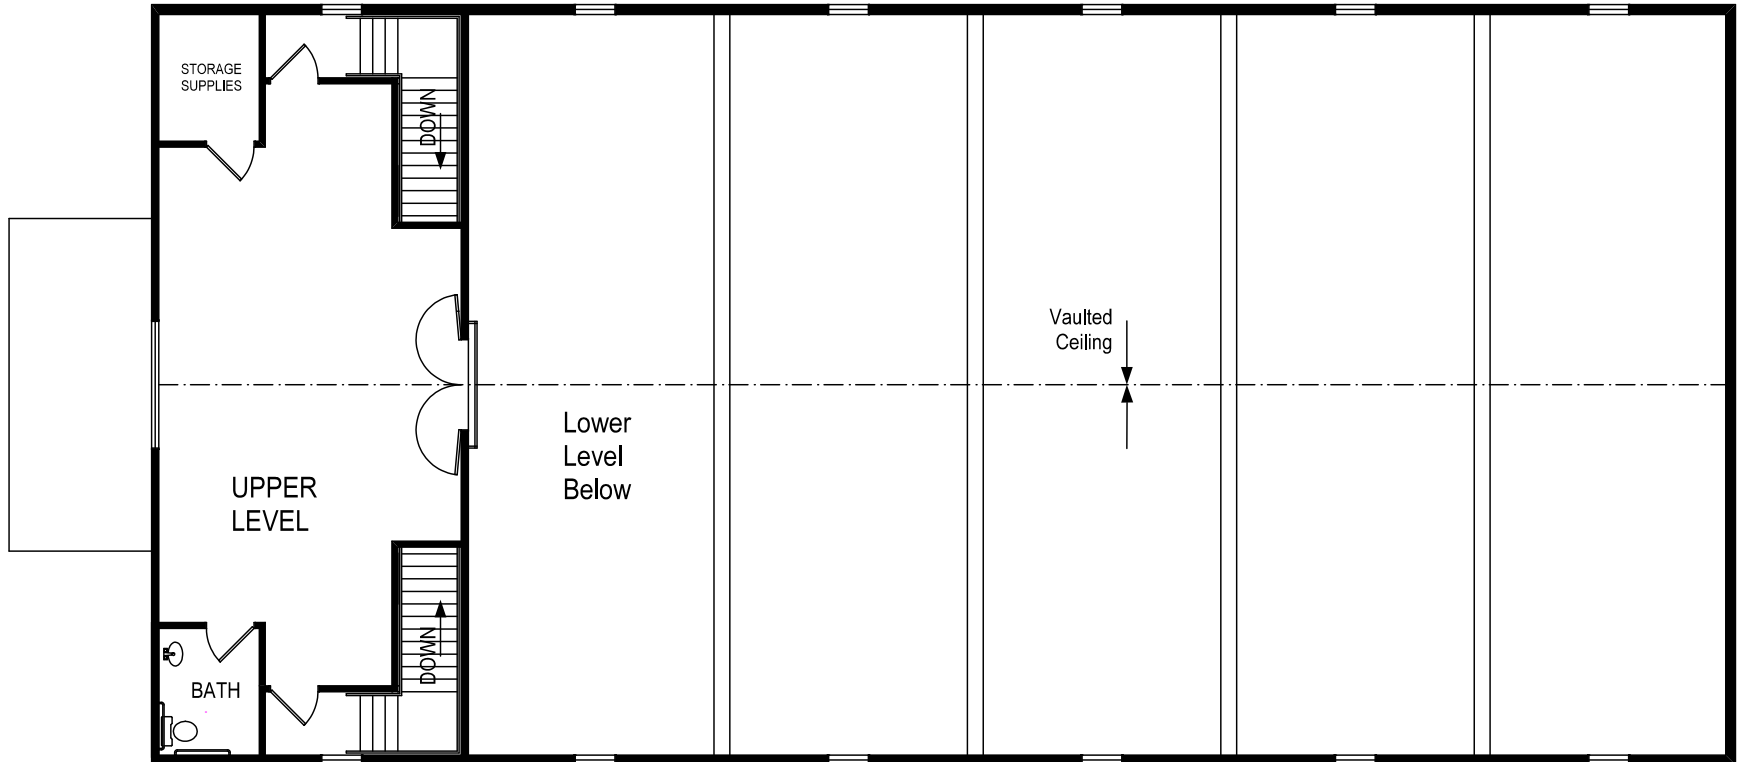

upper level